
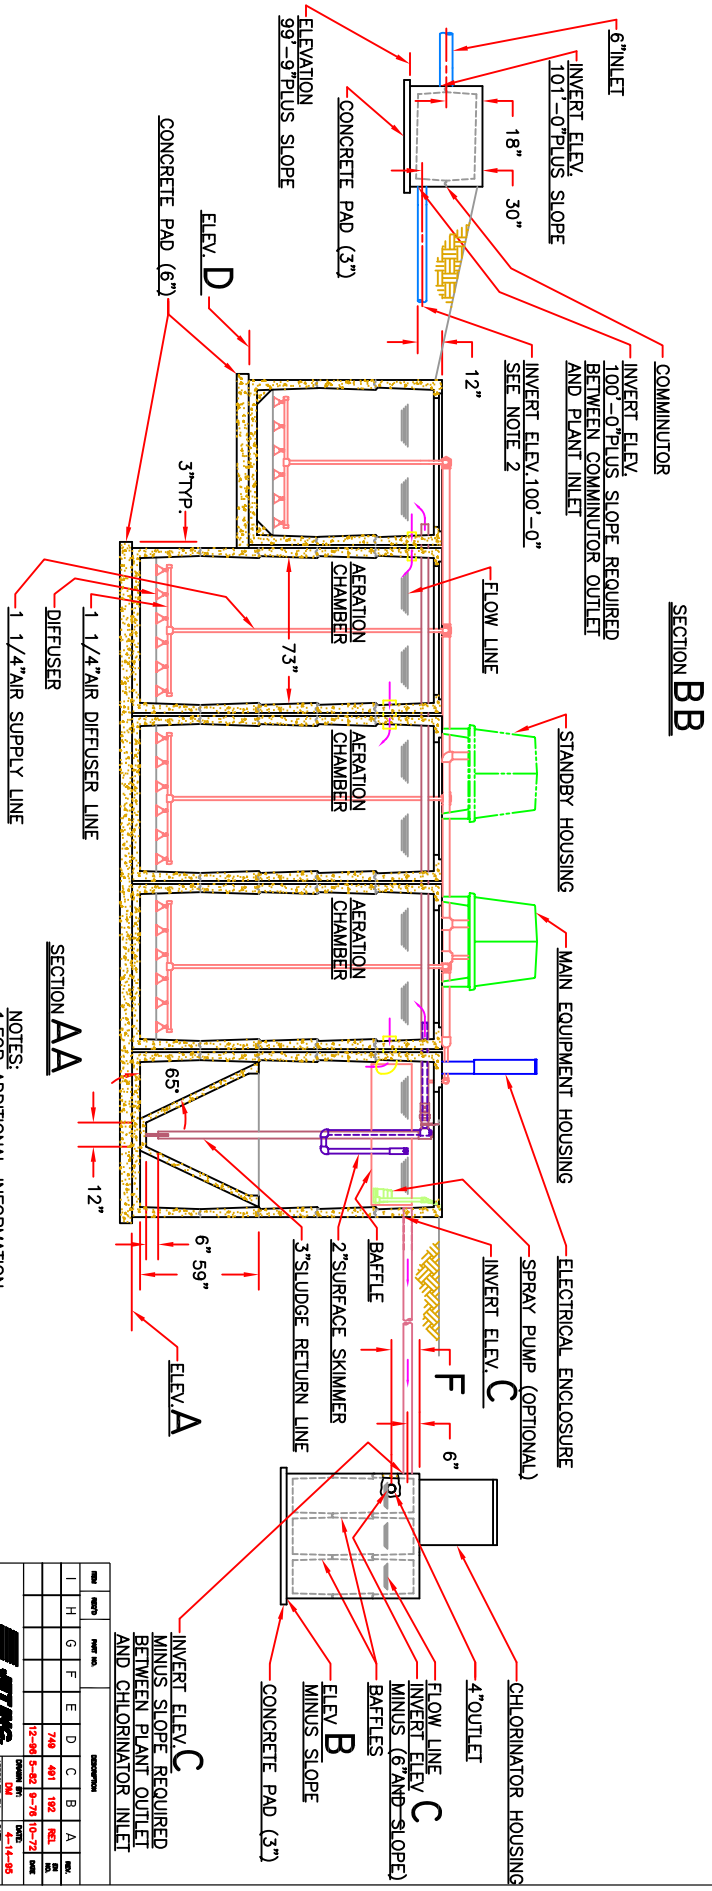


F	E	E	D	D	C	B	A	PLANT SIZE
11"	5041	3666	90'-4"	92'-10"	97'-6"	91'-2"	90'-4"	27,500
12"	5041	3666	90'-4"	92'-10"	97'-6"	89'-4"	87'-10"	30,000
12"	5041	3666	90'-4"	92'-10"	98'-10"	90'-8"	87'-10"	32,500
12"	6416	3666	87'-10"	92'-10"	98'-10"	90'-8"	87'-10"	35,000

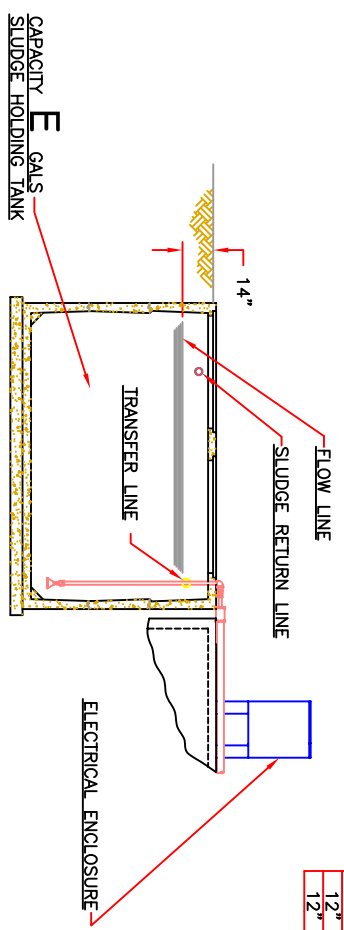

NO.	REVISION	DATE	BY	DESCRIPTION
1				
2				
NOTES:
 1. FOR ADDITIONAL INFORMATION REFER TO DESIGN CRITERIA CHART
 2. TO MINIMIZE FALL THRU PLANT LOCATE INLET INVERT 6" ABOVE FLOW LINE